

Site Plan Alan Walker Village




Please note: this plan is representational only and is not to scale.

Floor Plan

Alan Walker Village

Large 2 Bedroom Unit - D2

Net area: 97.96m²

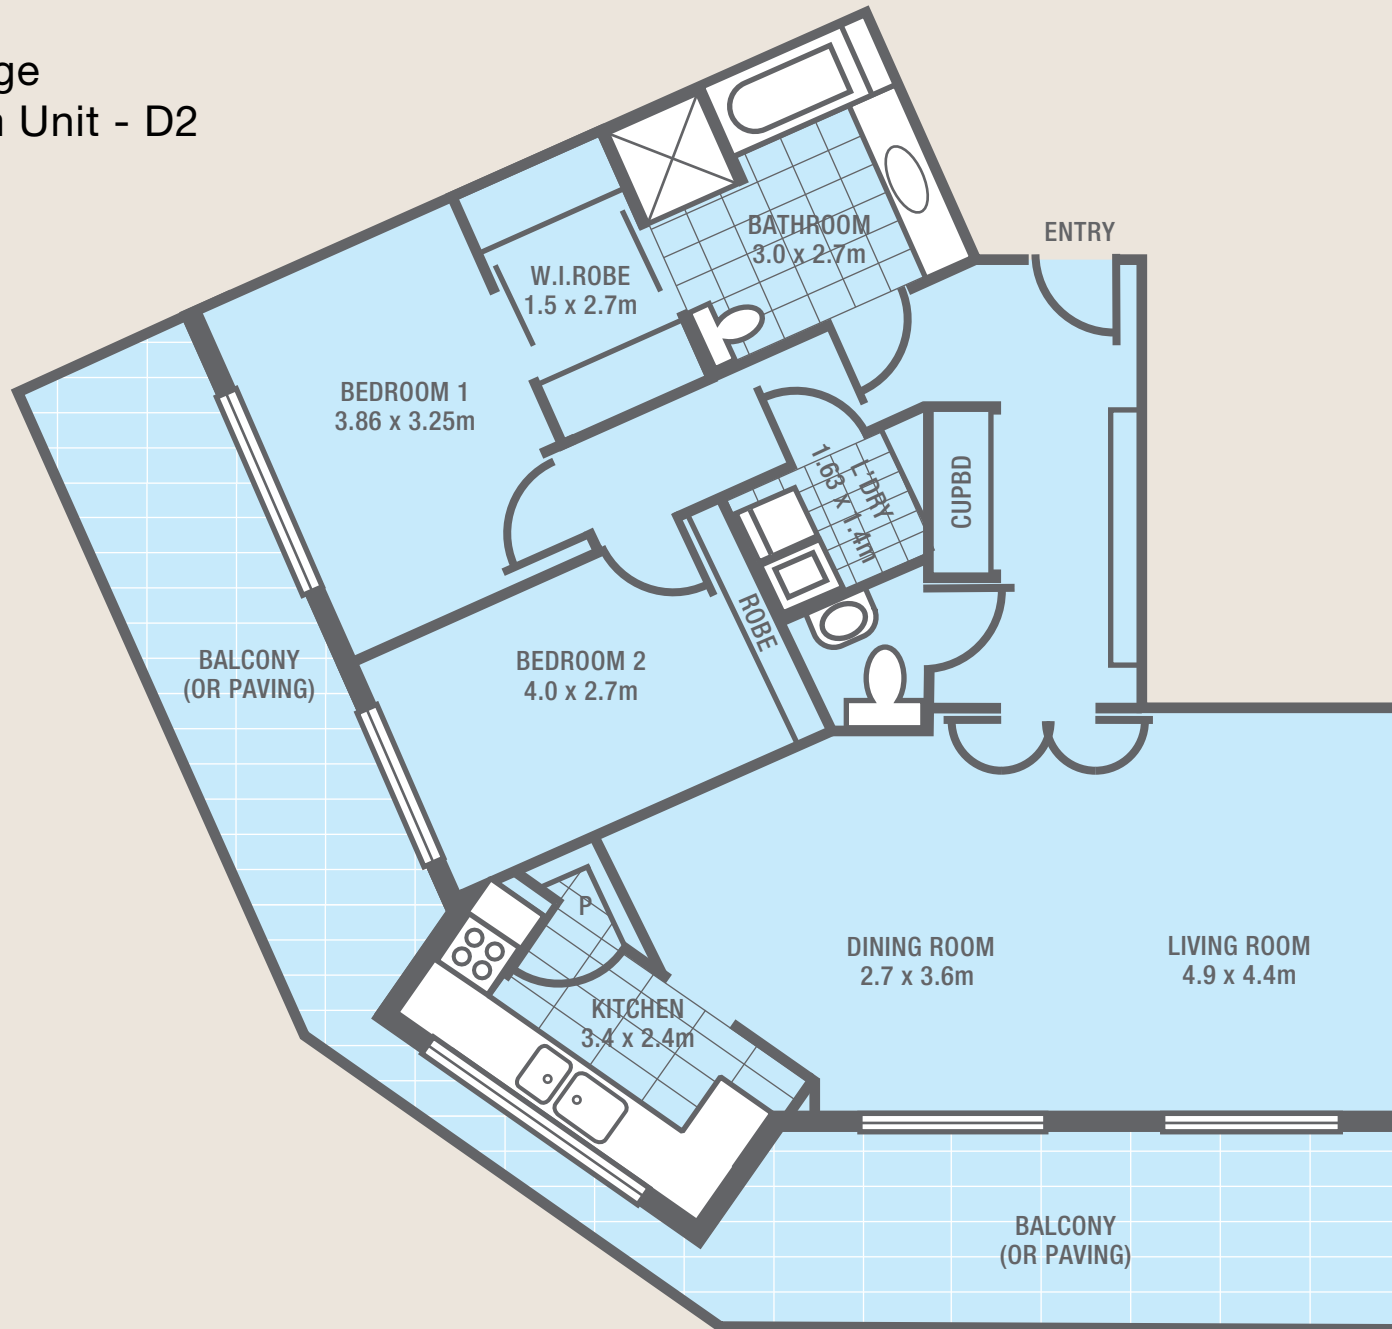


Please note: this plan is representational only and is not to scale.

Floor Plan

Alan Walker Village

Large 2 Bedroom Unit - C6

Net area: 87.14m²

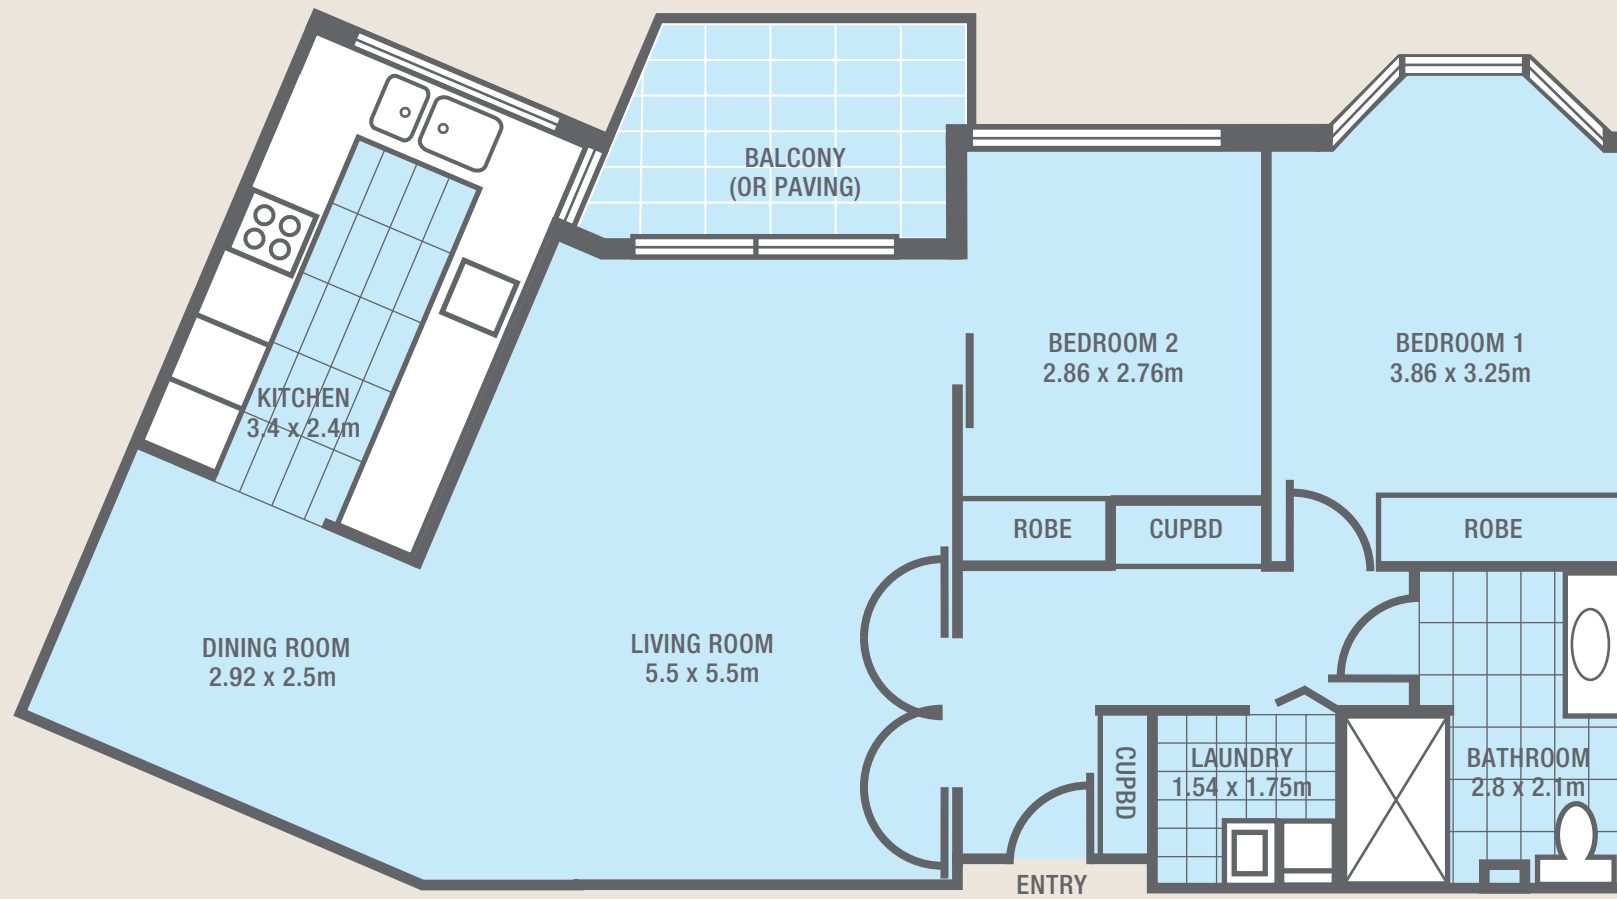


Please note: this plan is representational only and is not to scale.

Floor Plan

Alan Walker Village

2 Bedroom Unit - C2 Reverse

Net area: 77.44m²

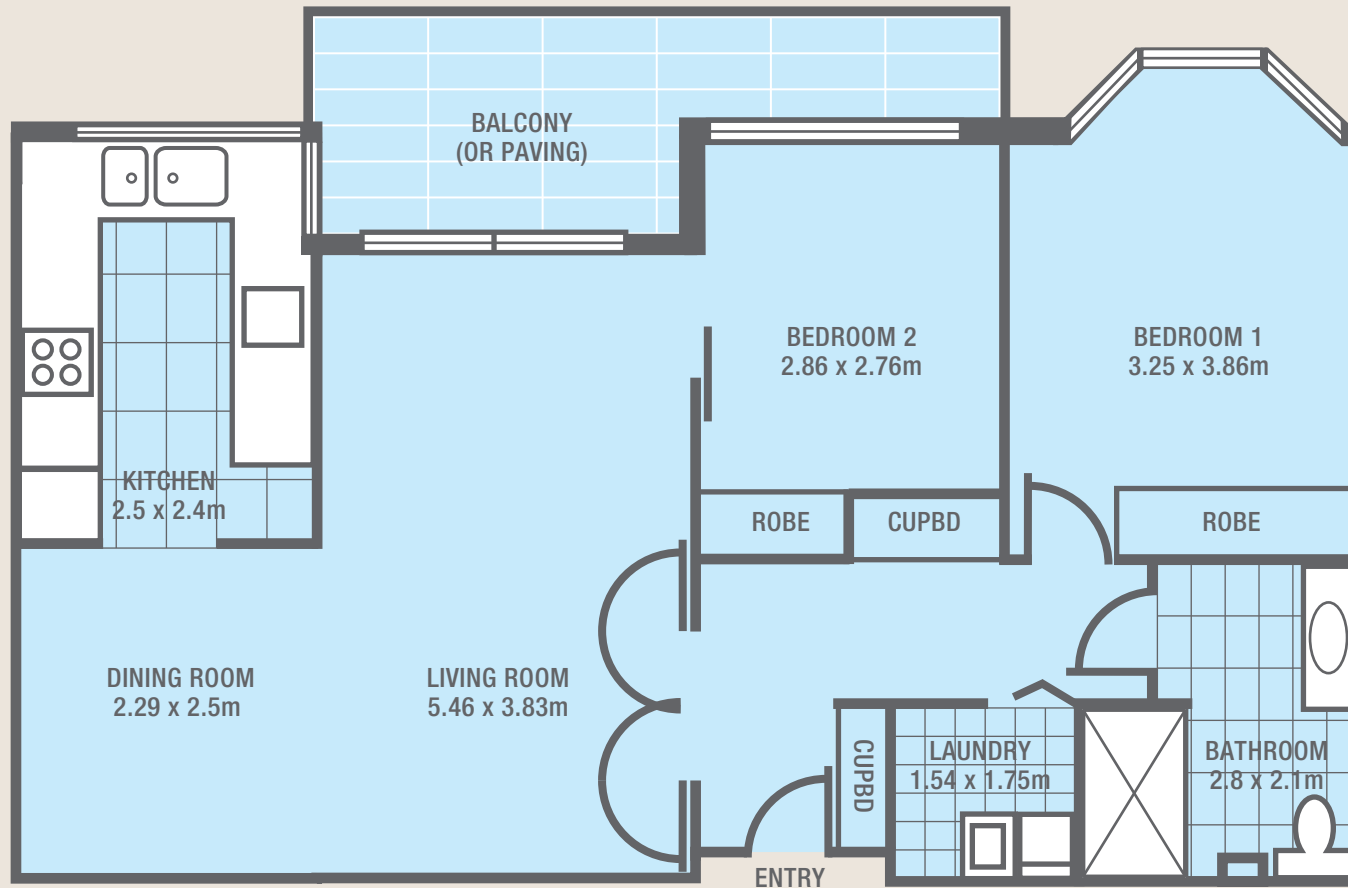


Please note: this plan is representational only and is not to scale.

Floor Plan

Alan Walker Village 2 Bedroom Unit - E1

Net area: 91.34m²

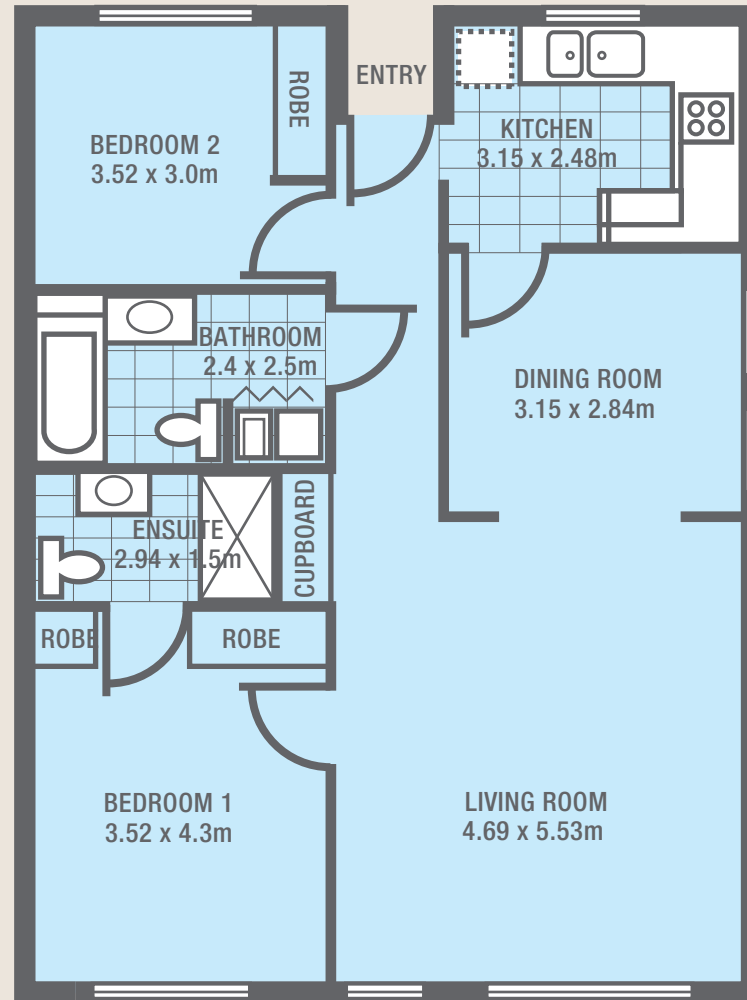


Please note: this plan is representational only and is not to scale.

Floor Plan

Alan Walker Village

1 Bedroom Unit - B5A

Net area: 42.1m²

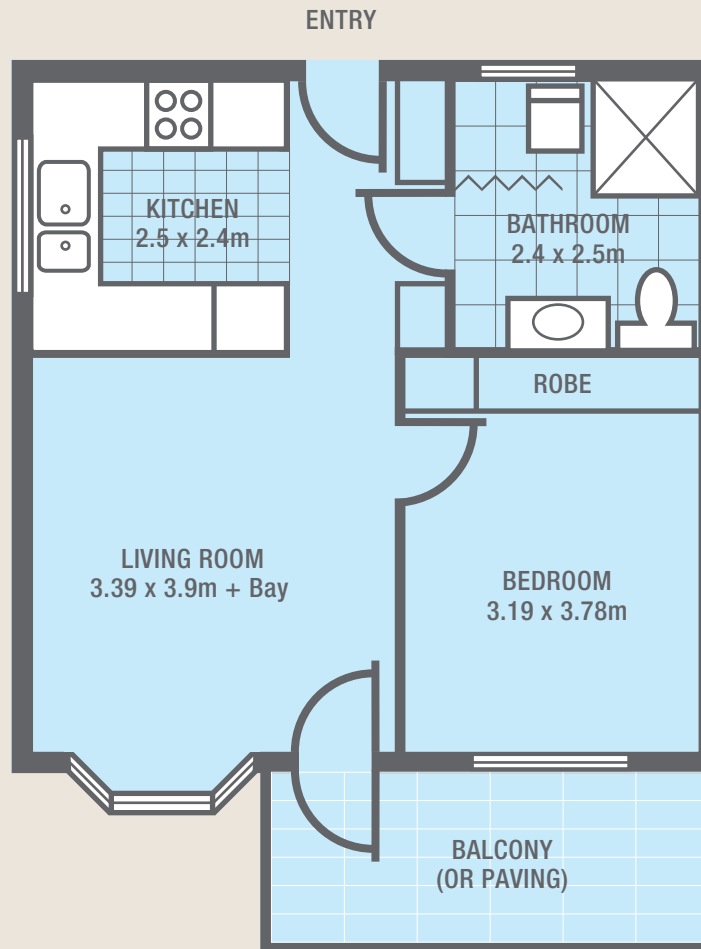

Please note: this plan is representational only and is not to scale.