


Site Plan  
**Frank Vickery Village**

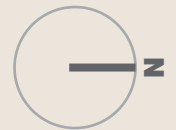


Please note: this plan is representational only and is not to scale.

## Floor Plan

Frank Vickery Village

2 Bedroom Terrace Unit - G and H

Net area: 80m<sup>2</sup>

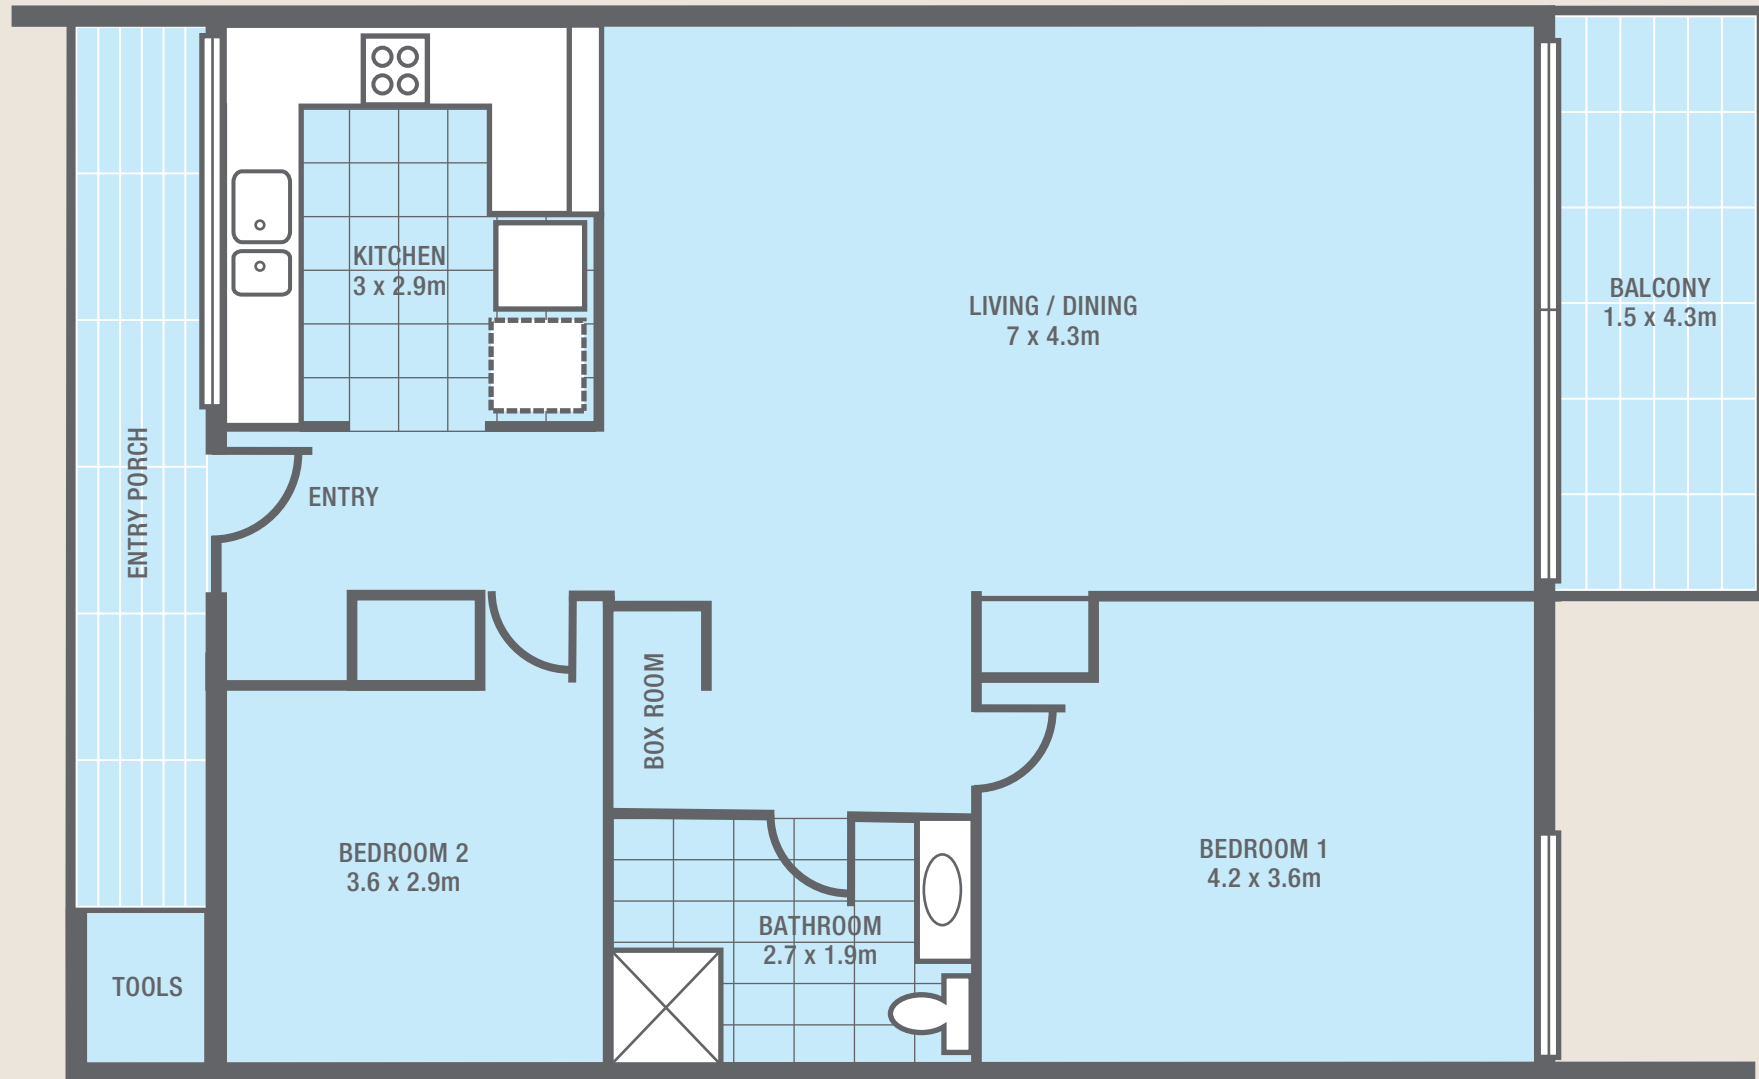


Please note: this plan is representational only and is not to scale.

## Floor Plan

Frank Vickery Village

2 Bedroom Unit - B2

Net area: 65.8m<sup>2</sup>

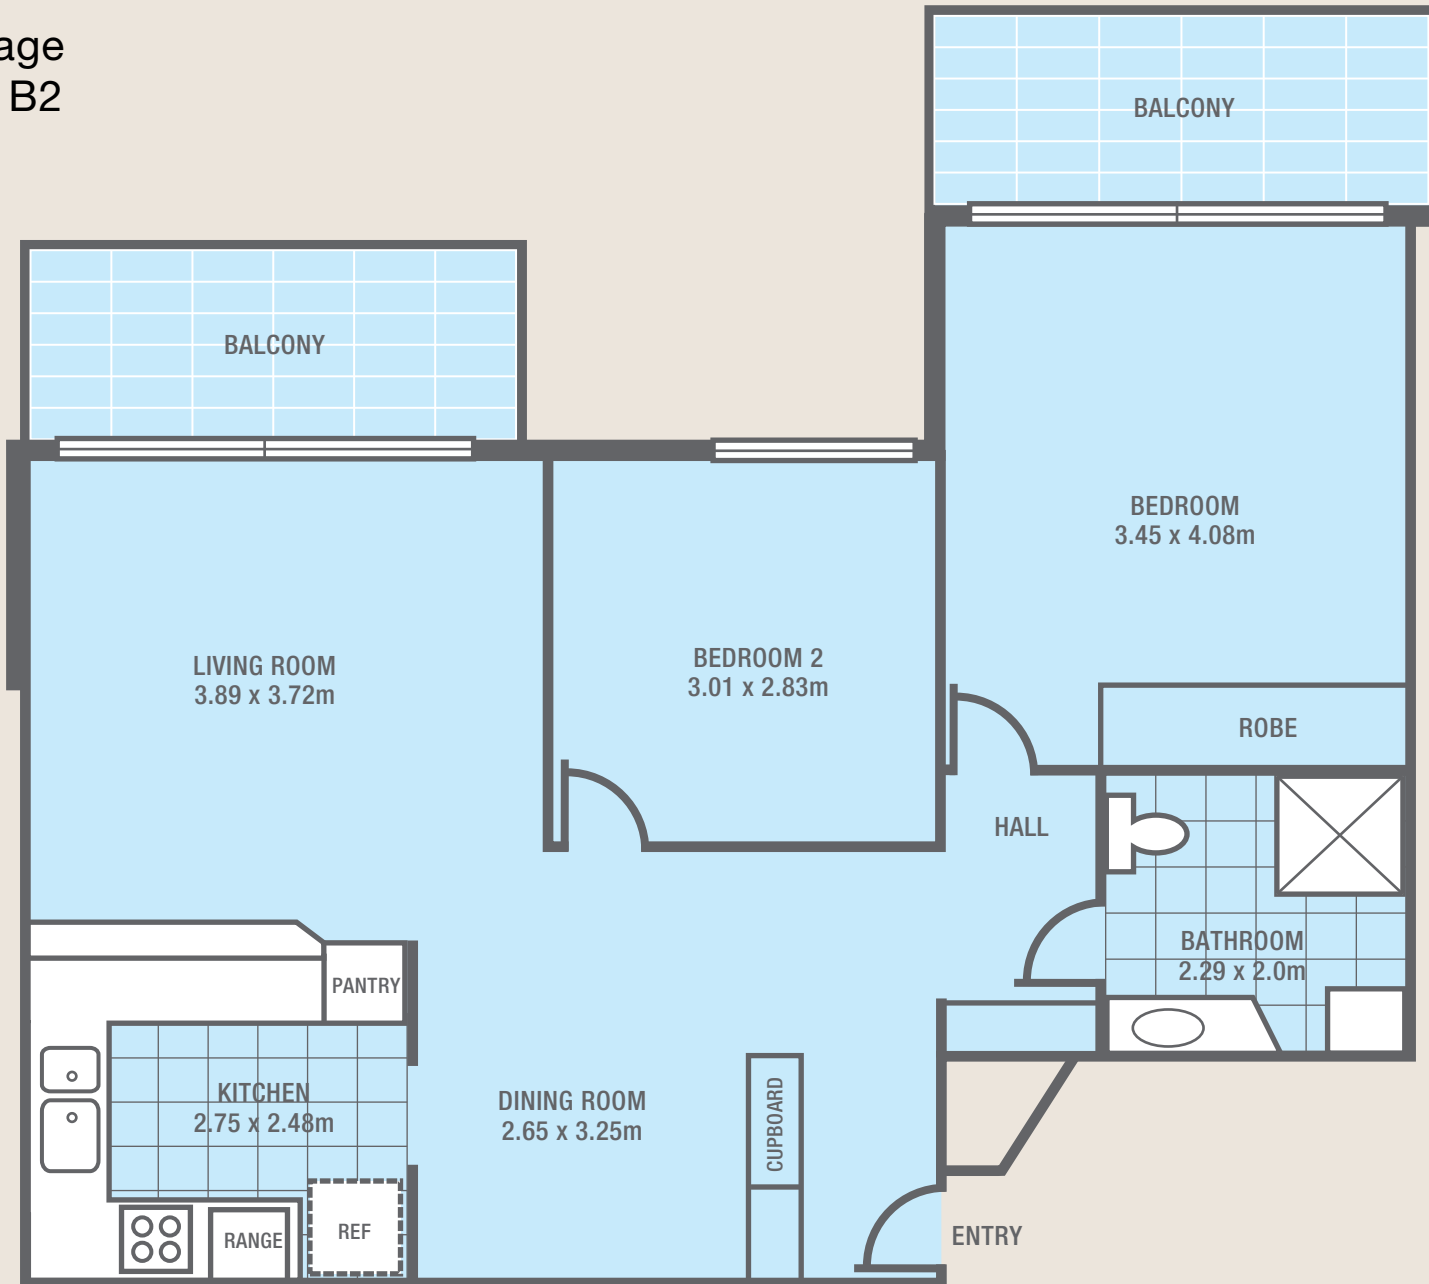


Please note: this plan is representational only and is not to scale.

## Floor Plan

Frank Vickery Village

2 Bedroom Unit - B3

Net area: 52.3m<sup>2</sup>

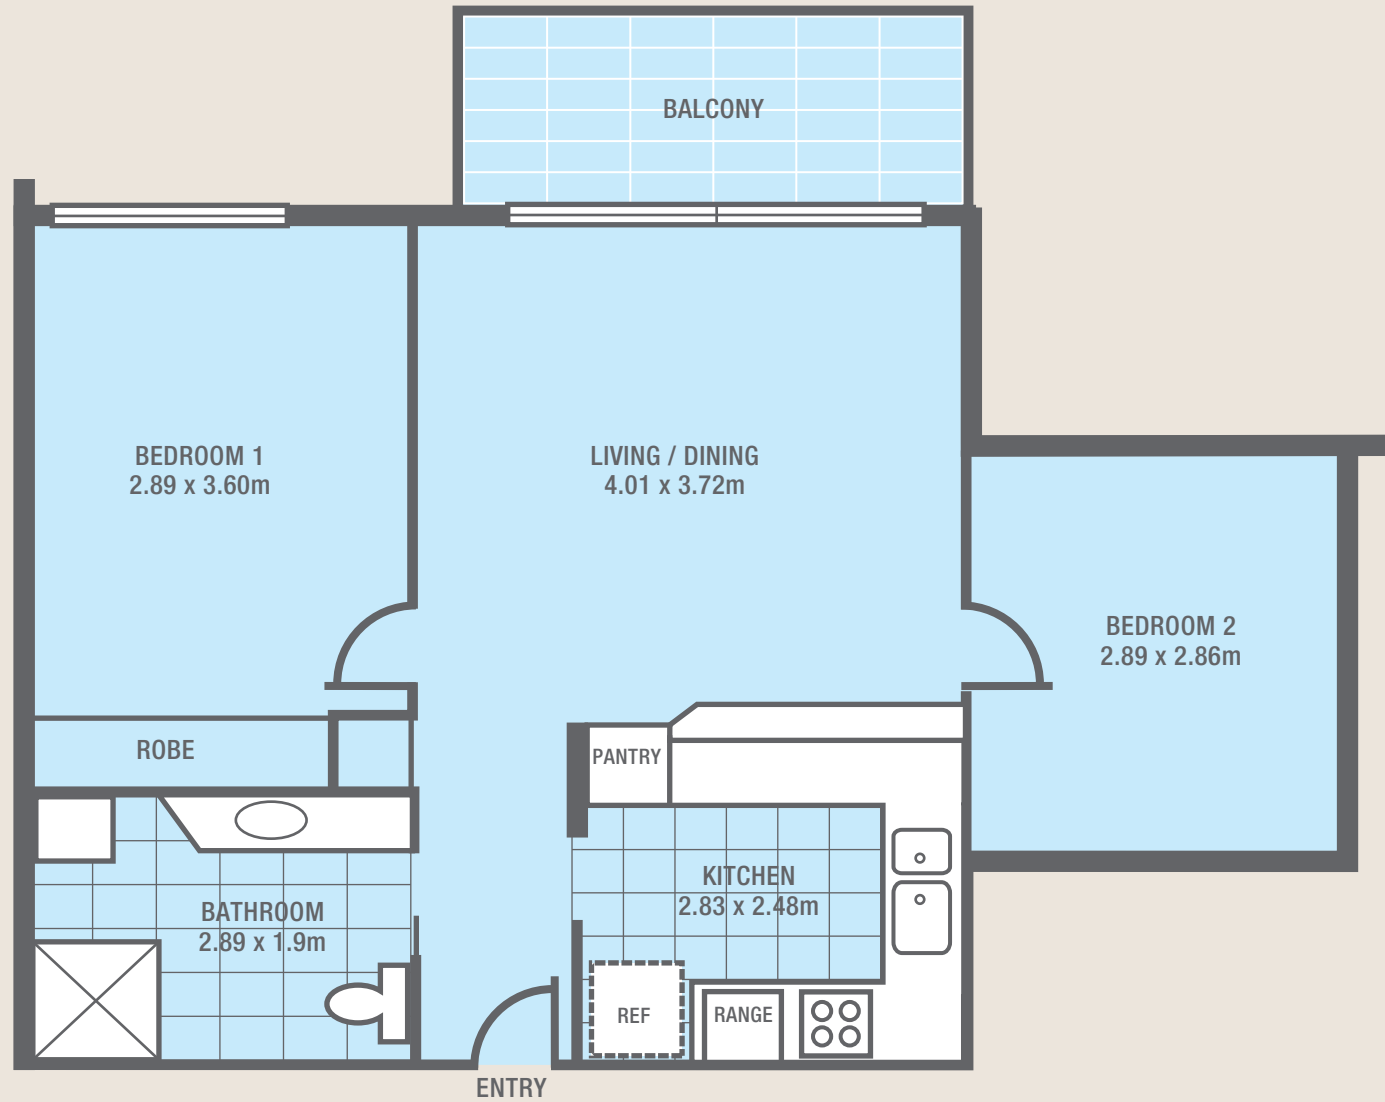


Please note: this plan is representational only and is not to scale.

## Floor Plan

### Frank Vickery Village 1 Bedroom Unit - C3a

Net area: 65m<sup>2</sup>

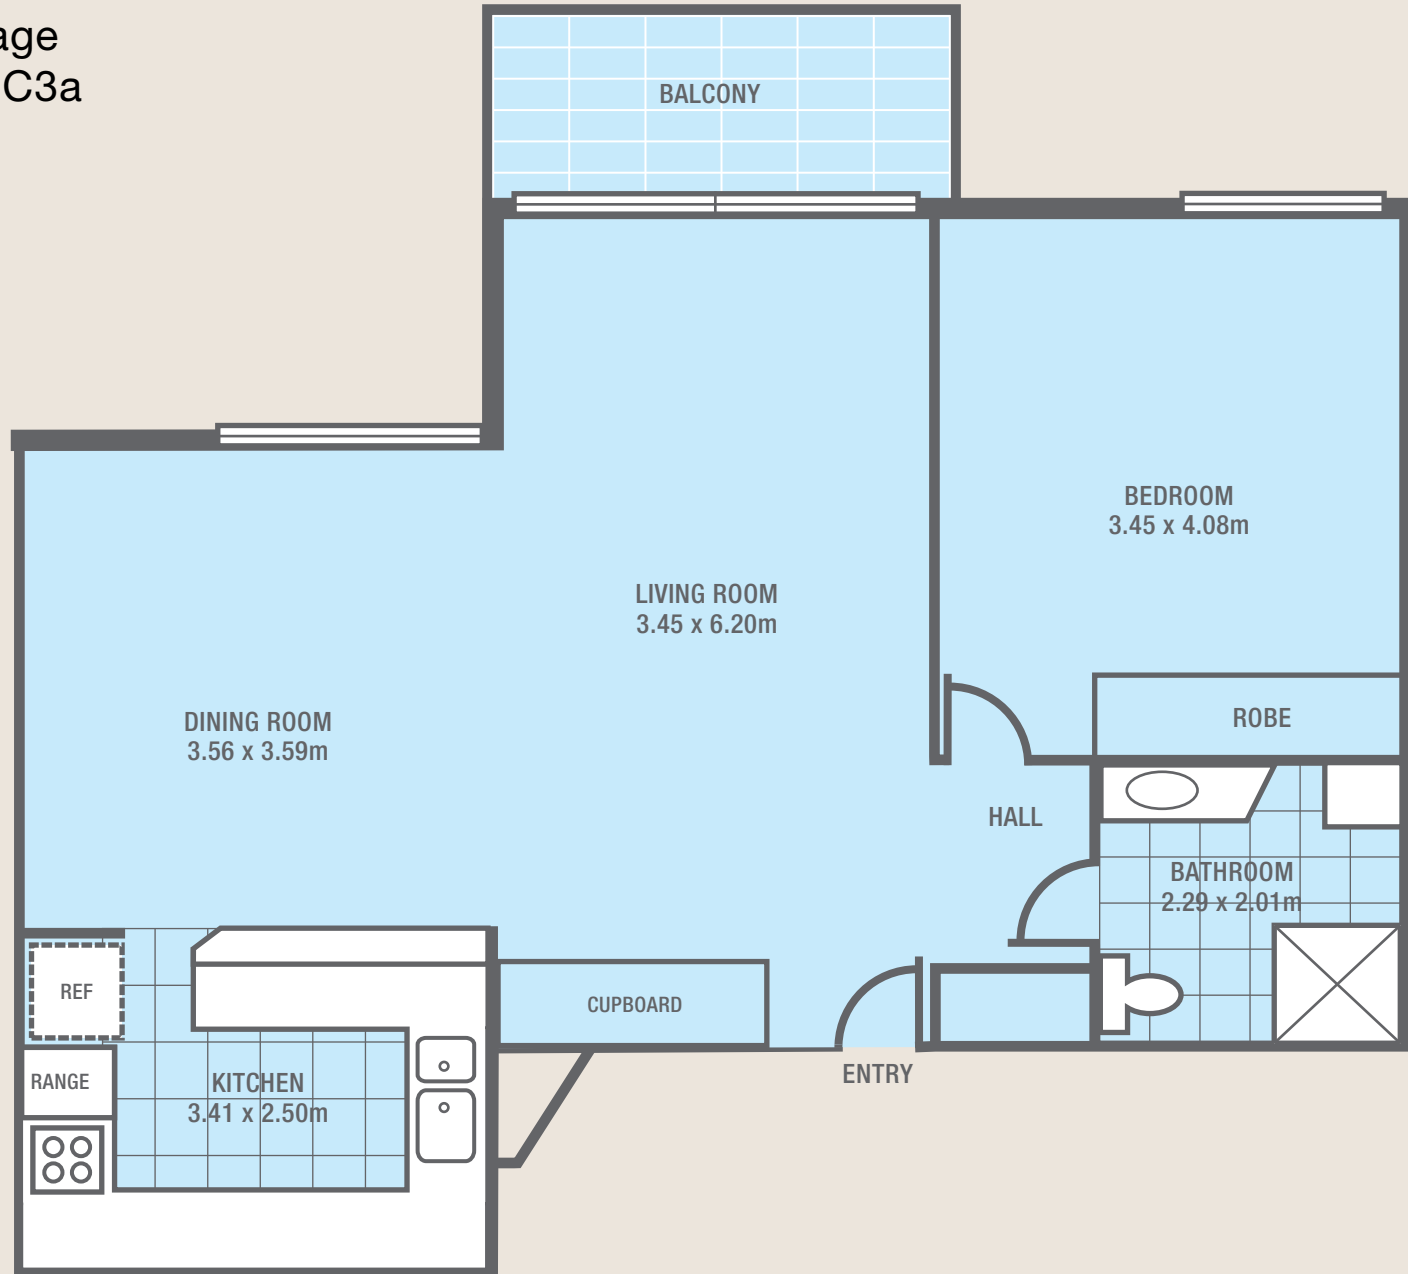


Please note: this plan is representational only and is not to scale.

## Floor Plan

Frank Vickery Village

1 Bedroom Unit - D

Net area: 43.5m<sup>2</sup>

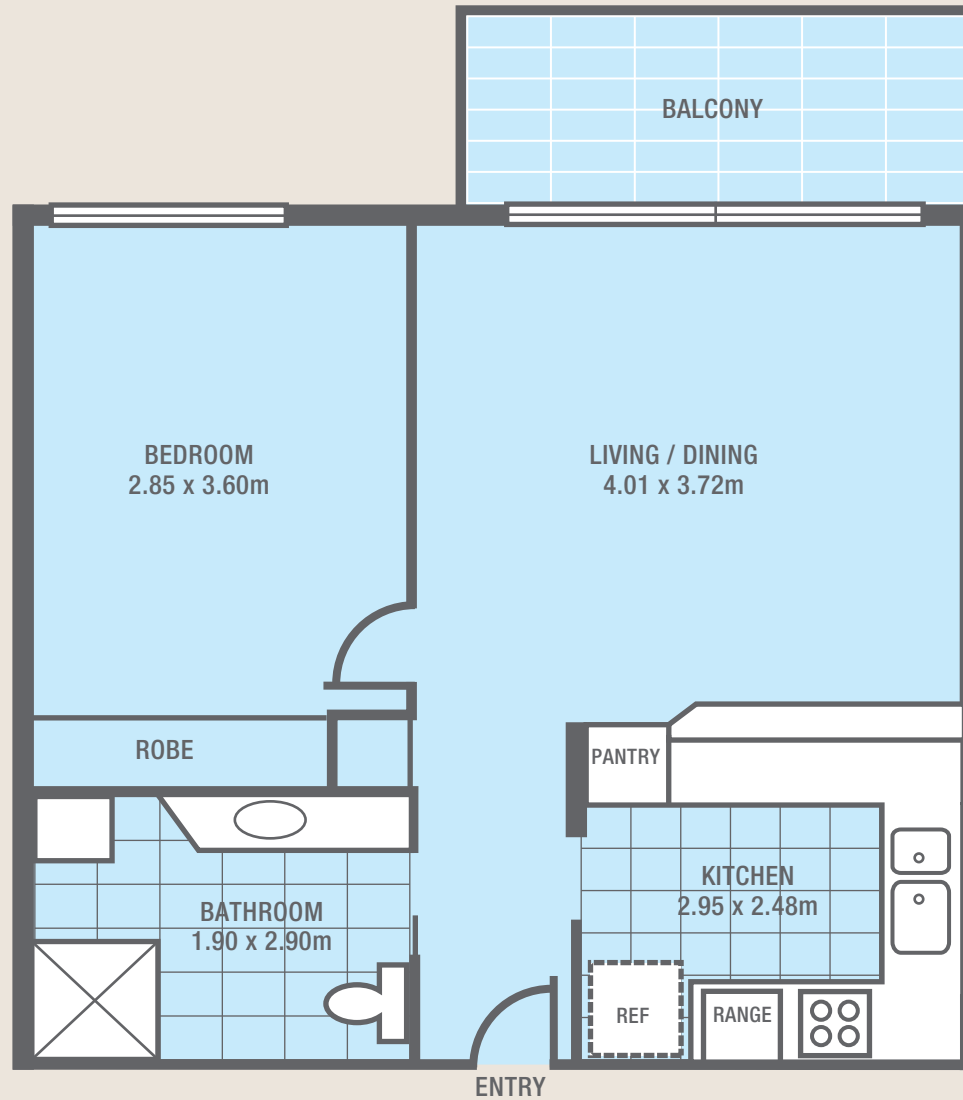


Please note: this plan is representational only and is not to scale.

## Floor Plan

### Frank Vickery Village Studio Unit - E3

Net area: 34.7m<sup>2</sup>

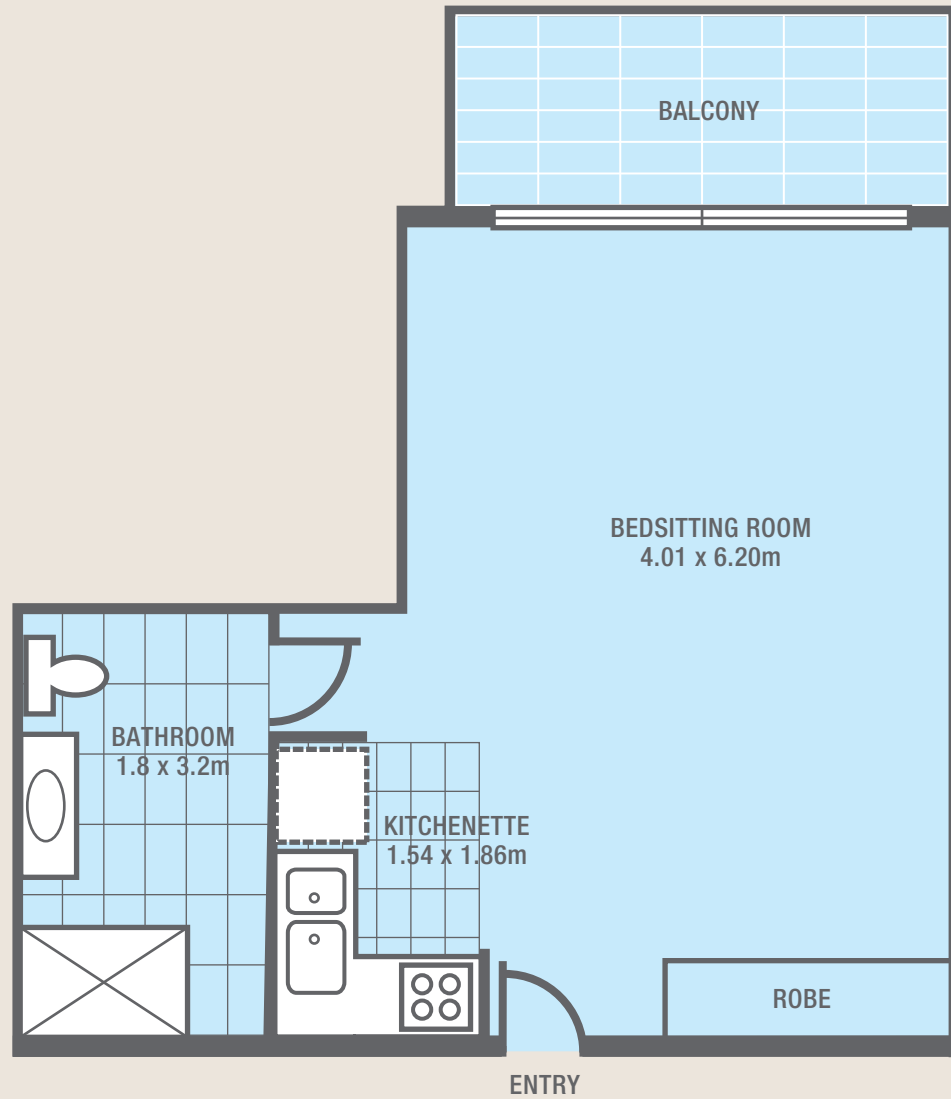

Please note: this plan is representational only and is not to scale.